

**CONSTRUCTION LEGEND**

-  EX. CONSTRUCTION TO BE REMOVED
-  EX. DOOR TO BE REMOVED
-  EX. CONSTRUCTION TO REMAIN
-  EX. DOOR TO REMAIN
-  NEW PARTITION
-  NEW DOOR & FRAME




**marshall sabatini  
architecture +**

113 cumberland place  
bryn mawr, pa 19010  
downtown business square  
pocono pines, pa 18350  
610.525.2993 f: 610.525.2889  
www.marshallsabatini.com

**john c. marshall, aia**

pa: rd66598 ga: rd62908 ny: 080106  
co: arc400991 il: 001.019835 oh: 0814561  
de: s5-0006974 md: 14747 va: 0401.013849  
dc: arc500938 nc: 10298 wa: 3233  
fl: ar92788 nj: al17354

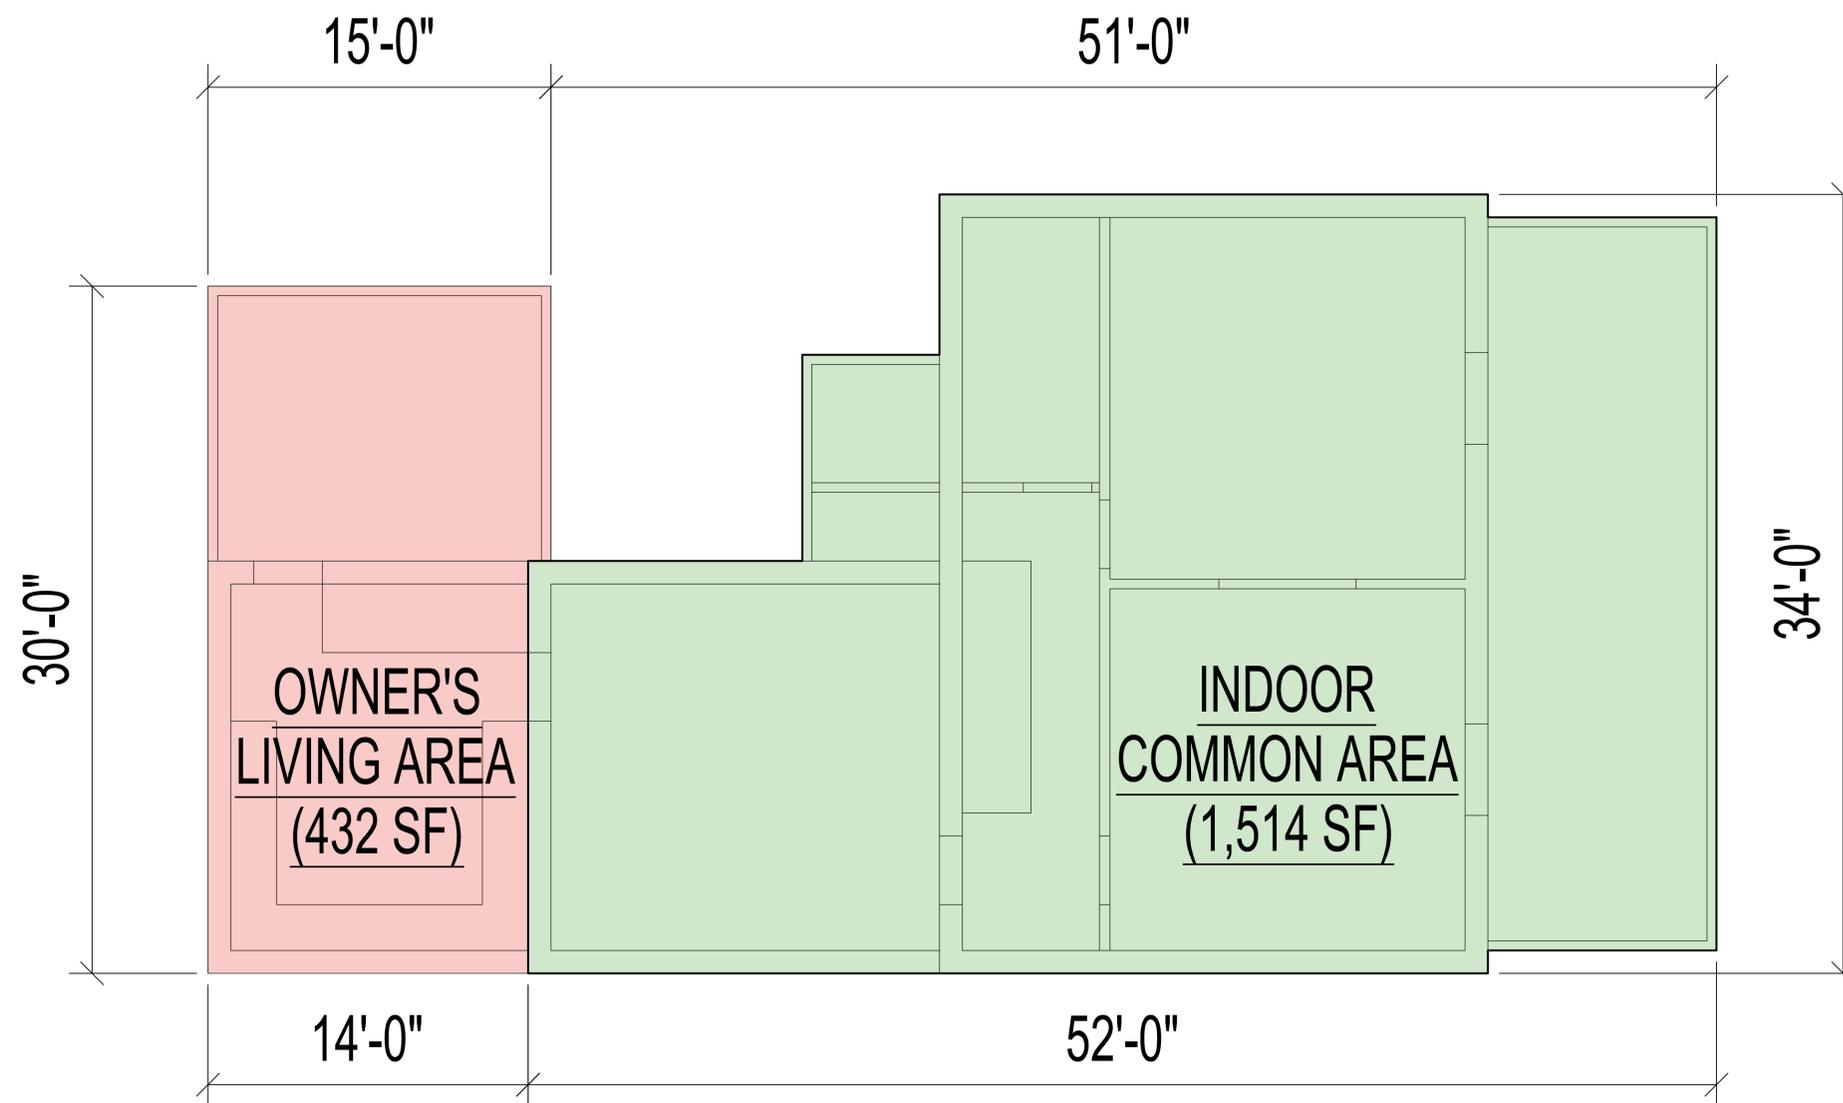

**1 FIRST FLOOR PLAN**  
SCALE: 1/4" = 1'-0" (22x34)  
SCALE: 1/8" = 1'-0" (11x17)

farm house - first floor plan

**the farm @ 415 birmingham road**

john marshall & dara gans  
415 birmingham road, west chester, pa 19382

project number:  
drawn by: jm  
checked by:

issued for	
1	02.07.19
conditional use	

copyright © 2019  
marshall sabatini all rights reserved. all ideas, design, arrangements and plans indicated or represented by this drawing and written material appearing herein constitute the original and unpublished work of marshall sabatini and the same may not be duplicated, used or disclosed to any person, firm or corporation for any purpose whatsoever without the written consent of the architect.

**a-1**

**CONSTRUCTION LEGEND**

-  EX. CONSTRUCTION TO BE REMOVED
-  EX. DOOR TO BE REMOVED
-  EX. CONSTRUCTION TO REMAIN
-  EX. DOOR TO REMAIN
-  NEW PARTITION
-  NEW DOOR & FRAME



**marshall sabatini  
architecture +**

113 cumberland place  
bryn mawr, pa 19010  
downtown business square  
pocono pines, pa 18350  
610.525.2993 f: 610.525.2889  
www.marshallsabatini.com

**john c. marshall, aia**

pa: rd66598 ga: rd62908 ny: 080106  
co: arc400991 il: 001.019835 oh: 0814561  
de: s5-0006974 md: 14747 va: 0401.013849  
dc: arc500938 nc: 10298 wa: 3233  
fl: ar92788 nj: al17354



**1 FIRST FLOOR PLAN**  
SCALE: 1/4" = 1'-0" (22x34)  
SCALE: 1/8" = 1'-0" (11x17)

tenant house - first floor plan

**the farm @ 415 birmingham road**

john marshall & dara gans  
415 birmingham road, west chester, pa 19382

project number:  
drawn by: jm  
checked by:

issued for	
1	02.07.19
conditional use	

copyright © 2019  
marshall sabatini all rights reserved. all ideas, design, arrangements and plans indicated or represented by this drawing and written material appearing herein constitute the original and unpublished work of marshall sabatini and the same may not be duplicated, used or disclosed to any person, firm or corporation for any purpose whatsoever without the written consent of the architect.

**a-1a**

**CONSTRUCTION LEGEND**

-  EX. CONSTRUCTION TO BE REMOVED
-  EX. DOOR TO BE REMOVED
-  EX. CONSTRUCTION TO REMAIN
-  EX. DOOR TO REMAIN
-  NEW PARTITION
-  NEW DOOR & FRAME




**marshall sabatini  
architecture +**

113 cumberland place  
bryn mawr, pa 19010  
downtown business square  
pocono pines, pa 18350  
610.525.2993 f: 610.525.2889  
www.marshallsabatini.com

**john c. marshall, aia**

pa: rd66598 ga: rd62298 ny: 030106  
co: arc400991 il: 001.019835 oh: 0814561  
de: s5-0006974 md: 14747 va: 0401.013849  
dc: arc500938 nc: 10298 wa: 3233  
fl: ar92788 nj: al17354

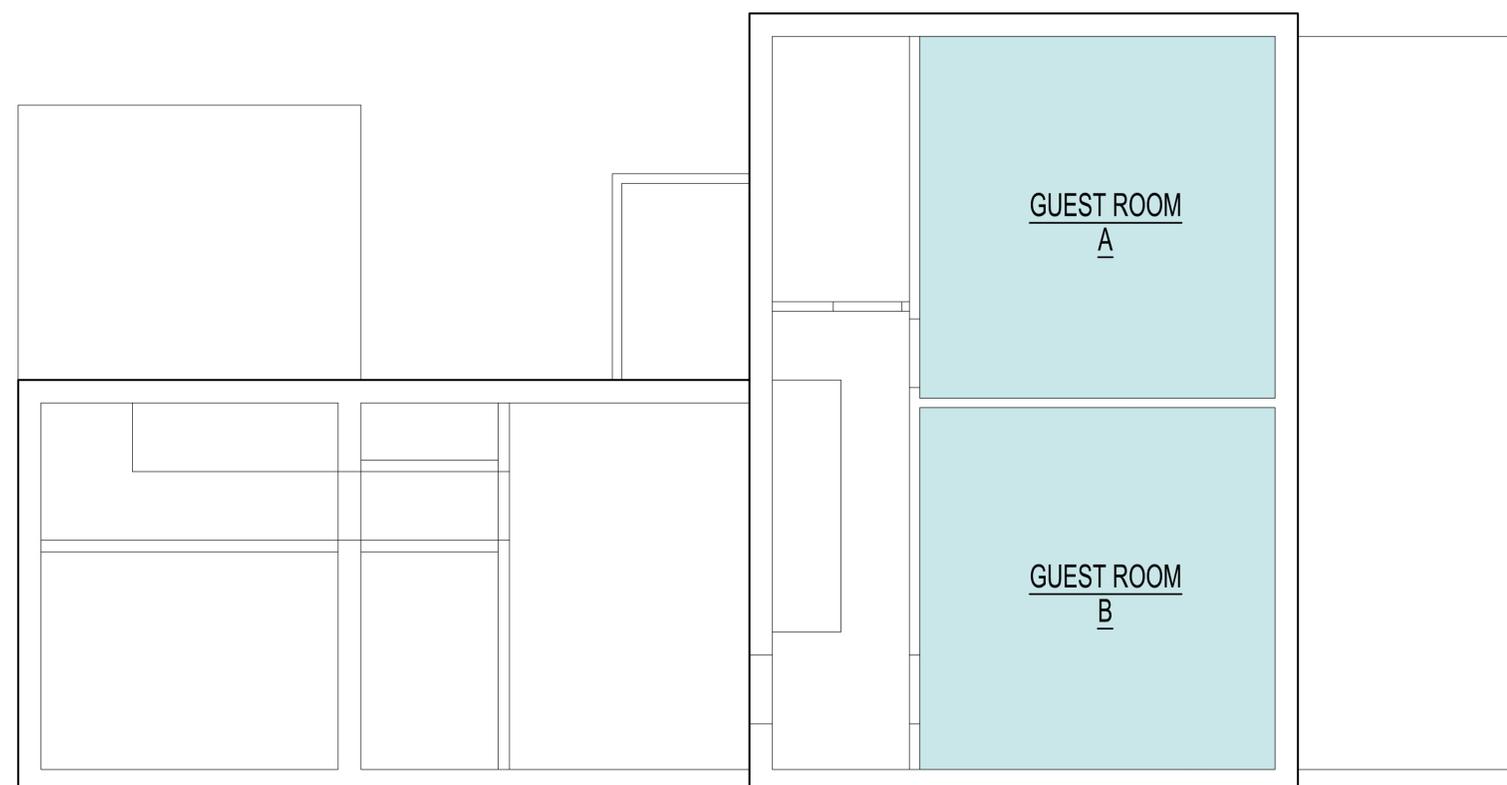

**1 SECOND FLOOR PLAN**  
SCALE: 1/4" = 1'-0" (22x34)  
SCALE: 1/8" = 1'-0" (11x17)

farm house - second floor plan

**the farm @ 415 birmingham road**

**john marshall & dara gans**  
415 birmingham road, west chester, pa 19382

project number:  
drawn by: jm  
checked by:


issued for	
1	02.07.19
conditional use	

copyright © 2019  
marshall sabatini all rights reserved. all ideas, design, arrangements and plans indicated or represented by this drawing and written material appearing herein constitute the original and unpublished work of marshall sabatini and the same may not be duplicated, used or disclosed to any person, firm or corporation for any purpose whatsoever without the written consent of the architect.

**a-2**

**CONSTRUCTION LEGEND**


-  EX. CONSTRUCTION TO BE REMOVED
-  EX. DOOR TO BE REMOVED
-  EX. CONSTRUCTION TO REMAIN
-  EX. DOOR TO REMAIN
-  NEW PARTITION
-  NEW DOOR & FRAME

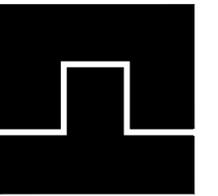

**marshall sabatini  
architecture +**  
113 cumberland place  
bryn mawr, pa 19010  
downtown business square  
pocono pines, pa 18350  
610.525.2993 f: 610.525.2889  
www.marshallsabatini.com

**john c. marshall, aia**

pa: rd66598 ga: rd62908 ny: 030106  
co: arc400991 fl: 001019835 oh: 0814561  
de: s5-0006974 md: 14747 va: 0401013849  
dc: arc500938 nc: 10298 wa: 3233  
fr: ar92788 nj: al17354

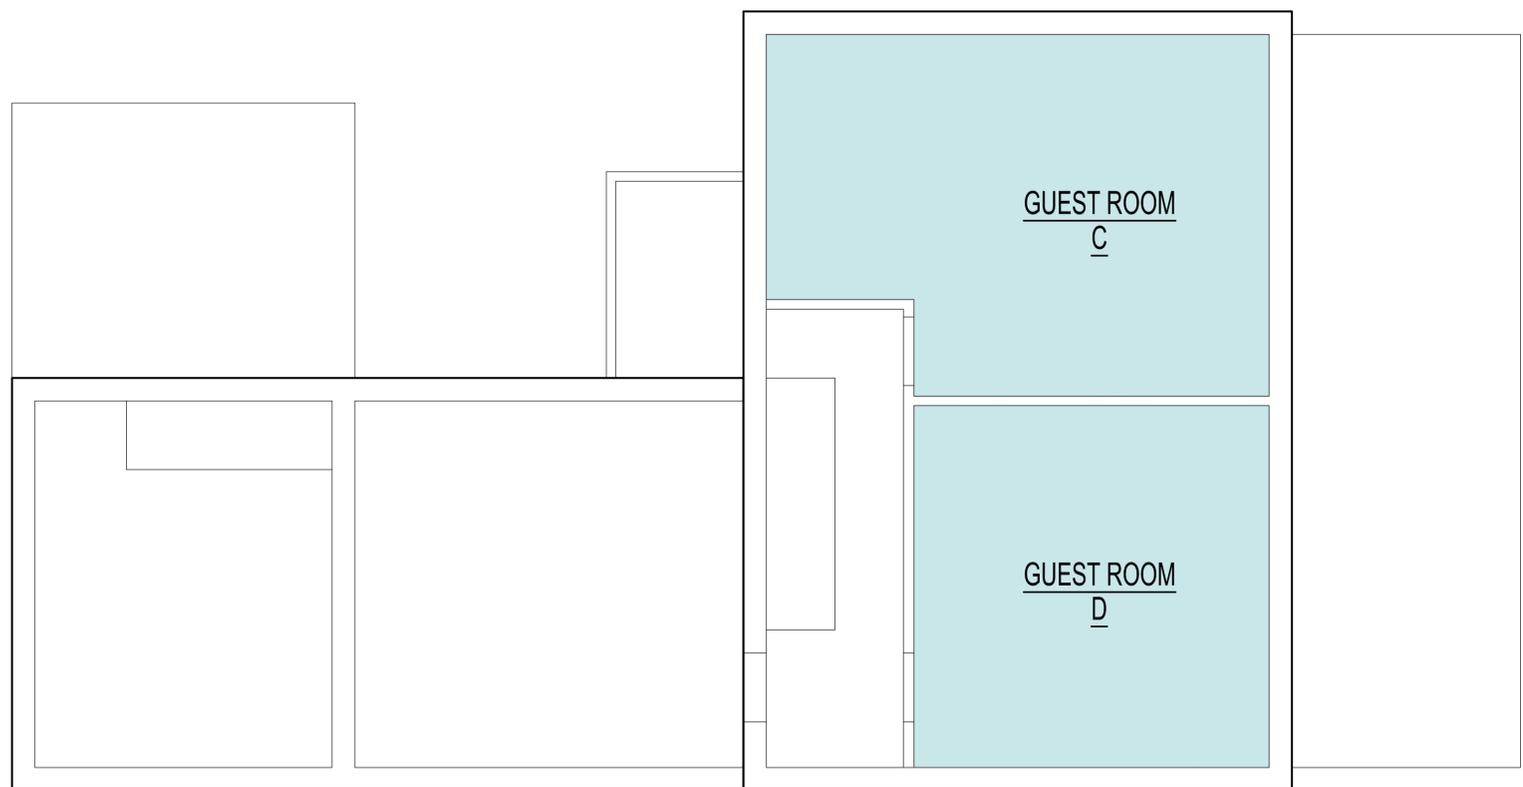

**1 THIRD FLOOR PLAN**  
SCALE: 1/4" = 1'-0" (22x34)  
SCALE: 1/8" = 1'-0" (11x17)

farm house - third floor plan

**the farm @ 415 birmingham road**  
john marshall & dara gans  
415 birmingham road, west chester, pa 19382

project number:  
drawn by: jm  
checked by:

issued for	
1	02.07.19
conditional use	

copyright © 2019  
marshall sabatini all rights reserved. all ideas, design, arrangements and plans indicated or represented by this drawing and written material appearing herein constitute the original and unpublished work of marshall sabatini and the same may not be duplicated, used or disclosed to any person, firm or corporation for any purpose whatsoever without the written consent of the architect.

**a-3**