


DISTRICT	COUNTY	ROUTE	SECTION	SHEET
6-0	CHESTER	0322	CDB	1 OF 1
EAST BRADFORD AND WEST BRADFORD TOWNSHIPS				
REVISION NUMBER	REVISIONS			DATE BY

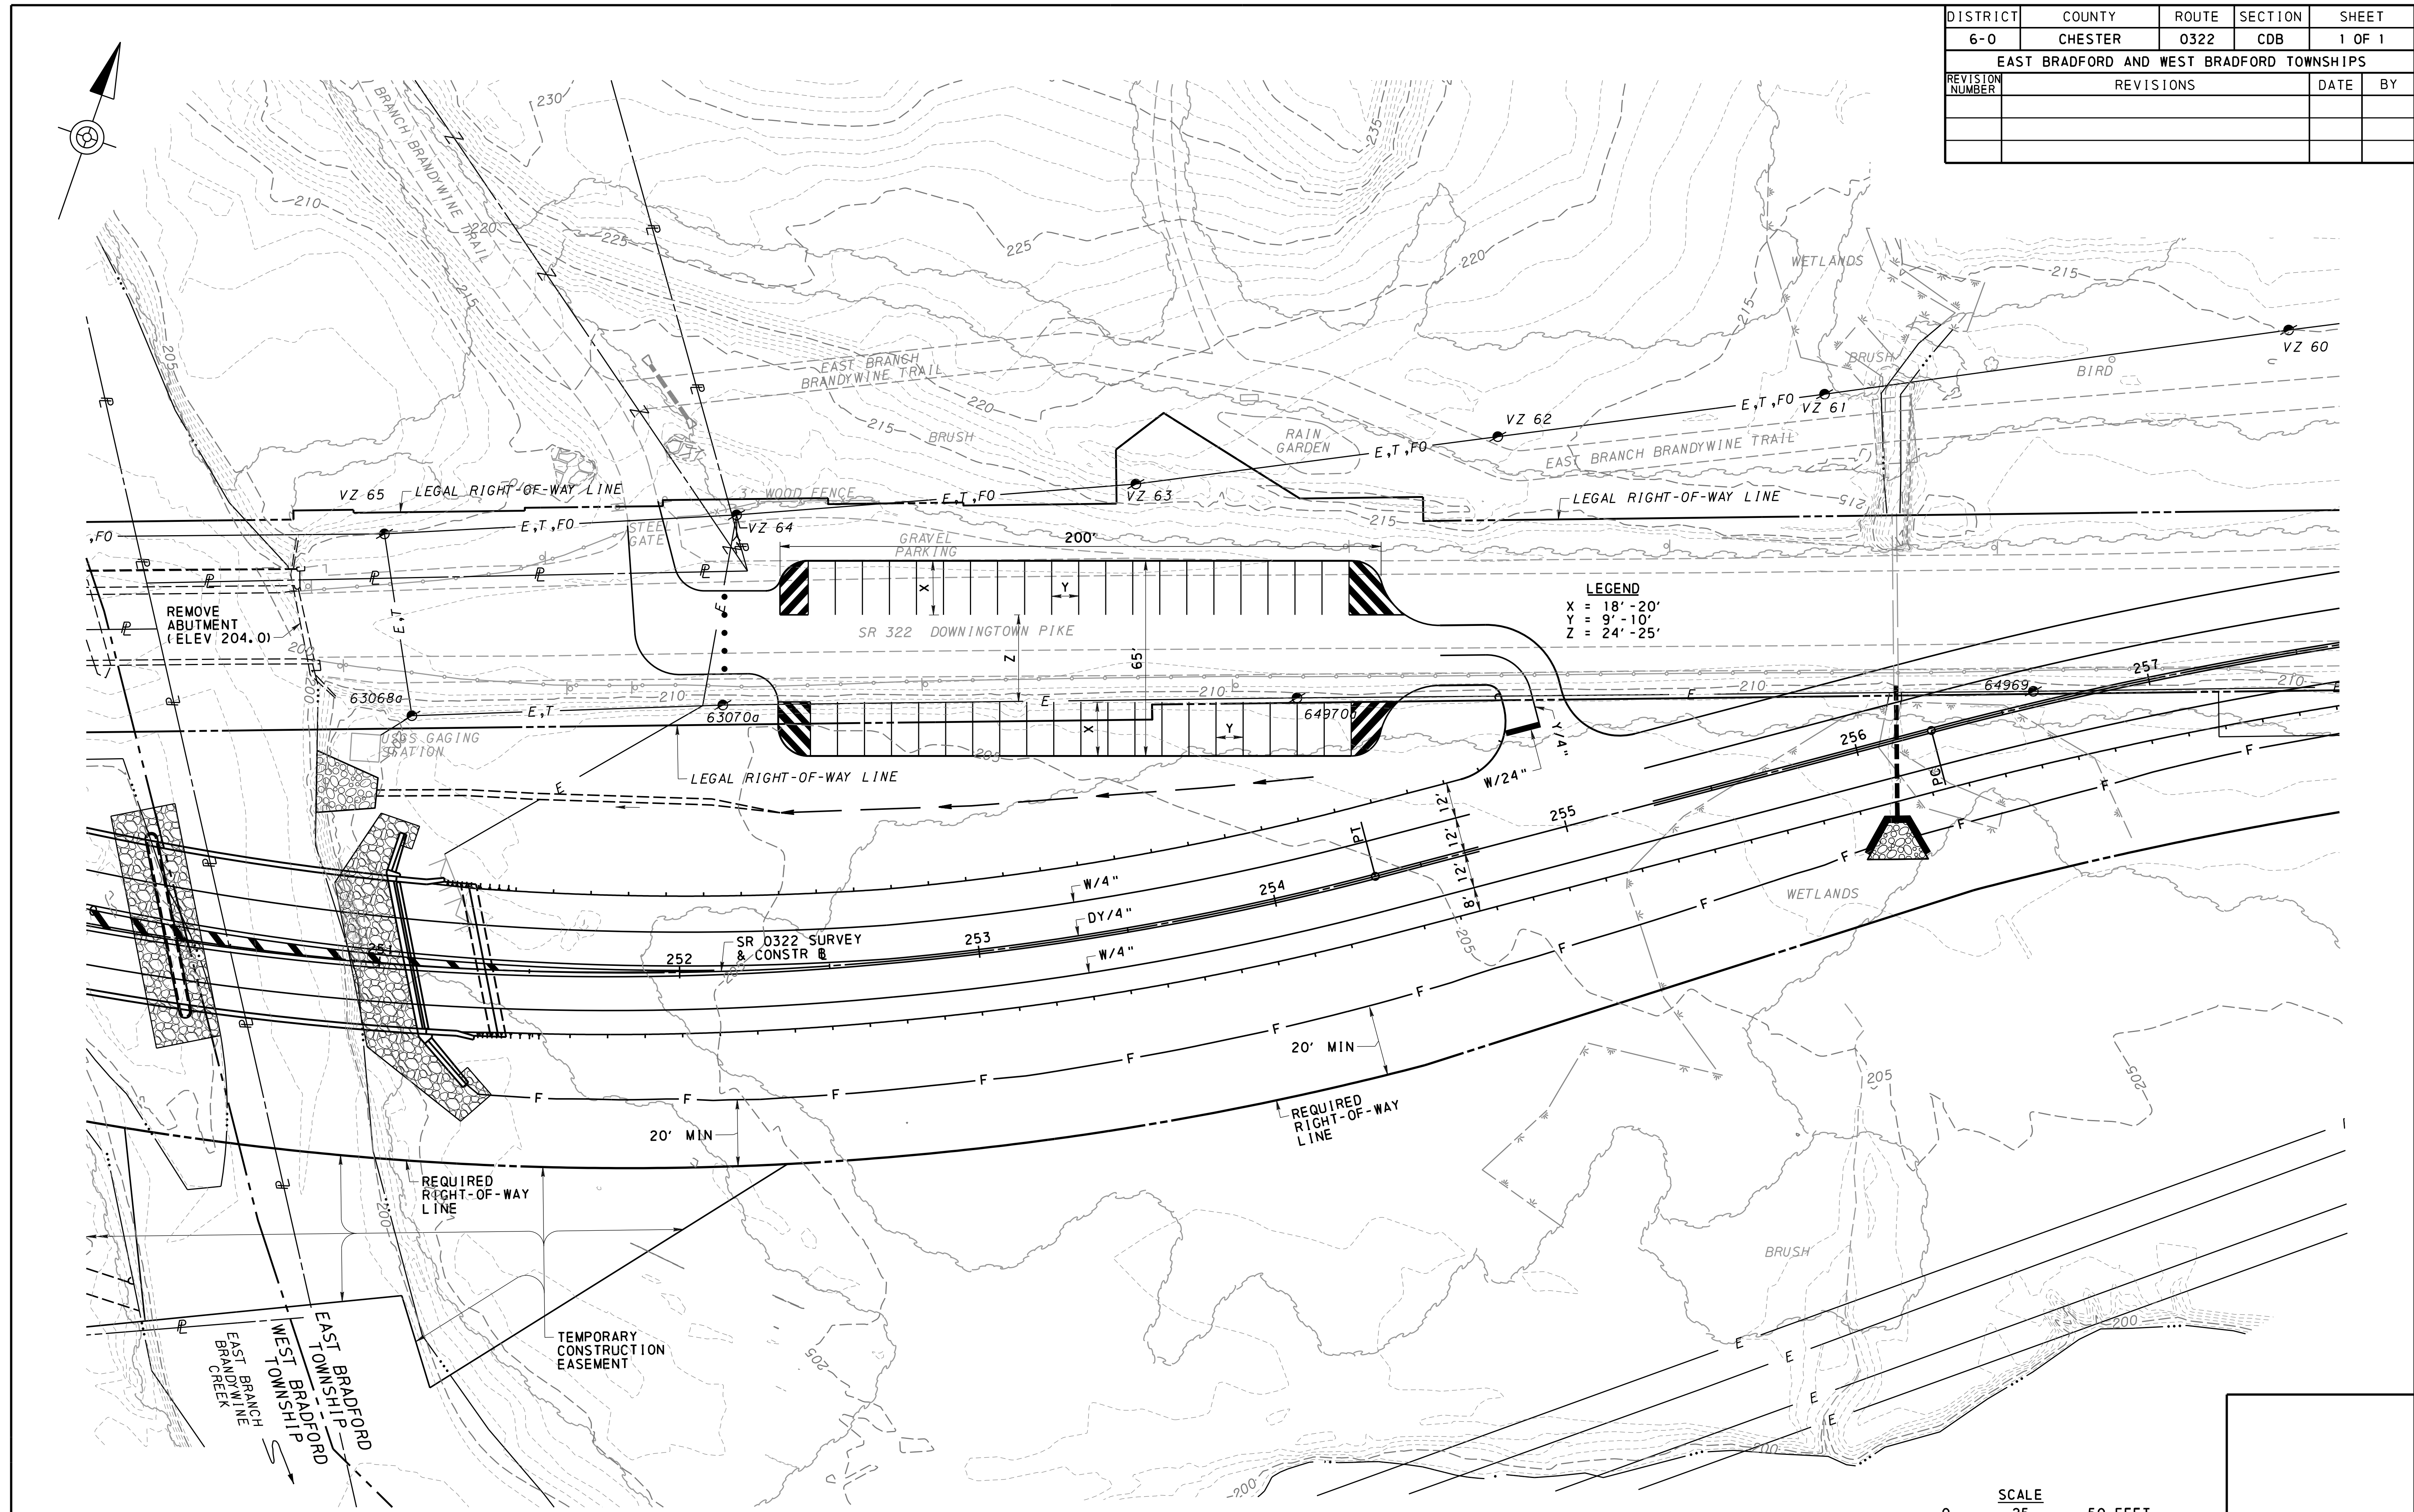

LEGEND
X = 18'-20'
Y = 9'-10'
Z = 24'-25'

DRAWN BY	SJK
CHECKED BY	GWS

Exhibit A

